

MARION COUNTY SURVEYOR'S OFFICE



SECTION CORNER RECORD

DEBRA S. JENKINS
MARION COUNTY SURVEYOR

SEC. 23 TWN. 15_N RNG. 3_E

BRYAN F. CATLIN, PLS
TECHNICAL SUPERVISOR

Date: 7-21-09
Party Chief: Wilcoxen
Crew: Finney
Type of Marker: Harrison
Method of Establishment: County: 6-19-2001
IN S.P.C. E Zone, NAD 83
Name: 15032301
N: 498 414.165 0(m)
E: 56 196.396 0(m)

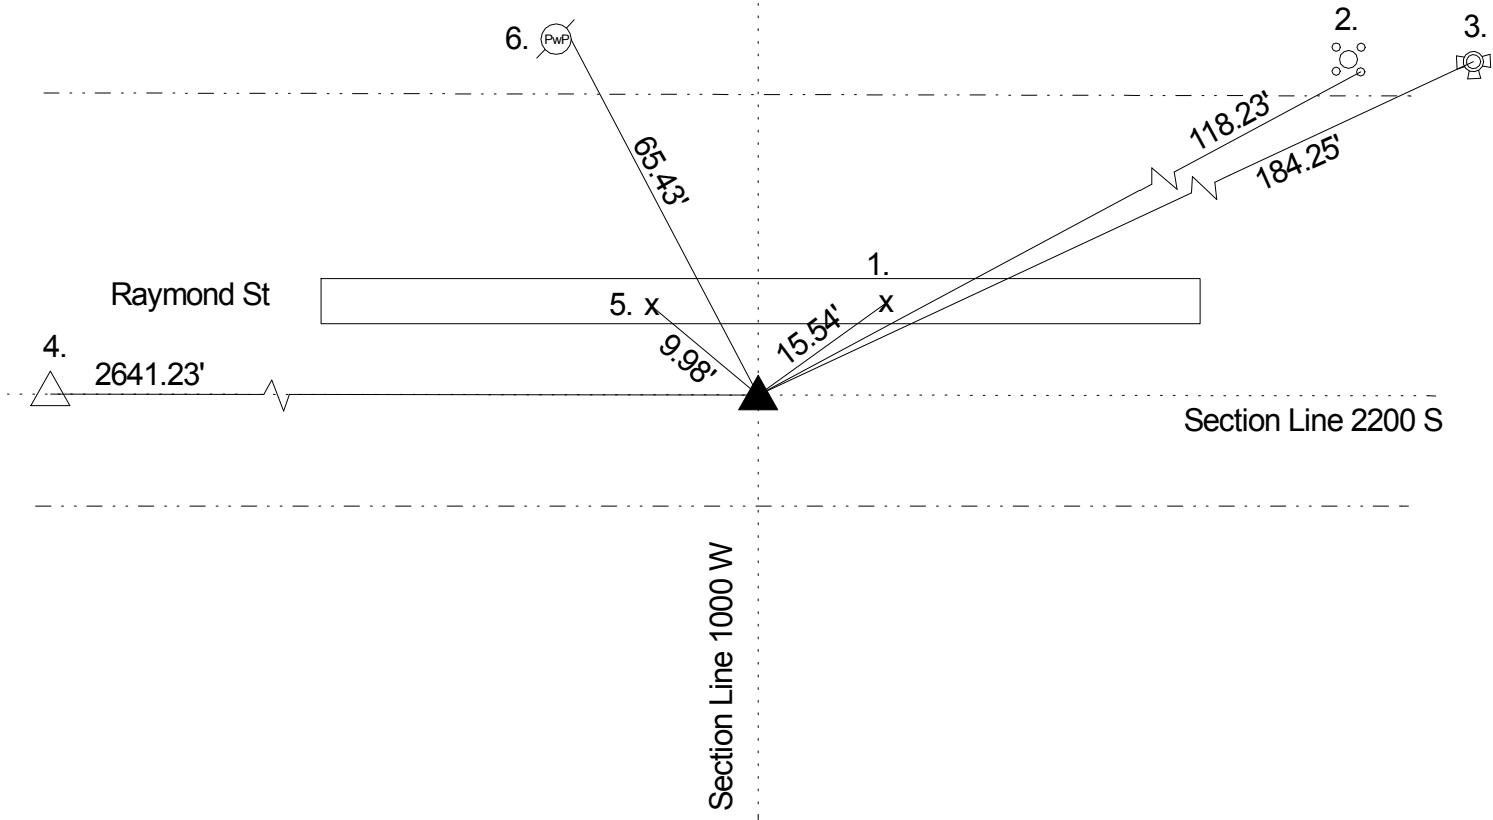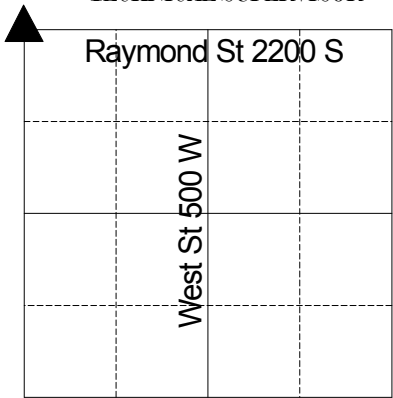

Corner originally set as a post in 1820 by Wm. B. Laughlin with witness: 24" hackberry N 15 E 22 links; 6" dogwood S 9 E 6 links per Marion County Atlas pg. 6. 2/11/1991 Wilcoxen called brass plug fd per IDOT street plans on Raymond Street ST-31-001. 9/13/1995 Wilcoxen called brass plug fd. 6/19/2001 Wilcoxen called brass plug fd. Reference dated 3/15/04 by Wilcoxen called Harrison monument set per ties & GPS coordinates. No point at surface, no other points found. Retied 7/21/09 by Wilcoxen.

REF.	DISTANCE	DESCRIPTION
1.	15.54'	Cut 'x' in median
2.	118.23'	Cut 'x' SE bolt of aluminum pole base
3.	184.25'	Top nut of fire hydrant
4.	2641.23'	Due W to NQ 22-15-3 Harrison
5.	9.98'	Cut 'x' in median
6.	65.43'	PK nail E PwP #610-603 B 48" up